

DRYWALL, FINISH PER SCHEDULE



TEKTRIM UMB

1/2" REVEAL

TILE BASE

FINISH FLOOR

SUBFLOOR

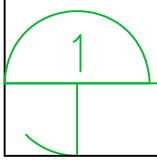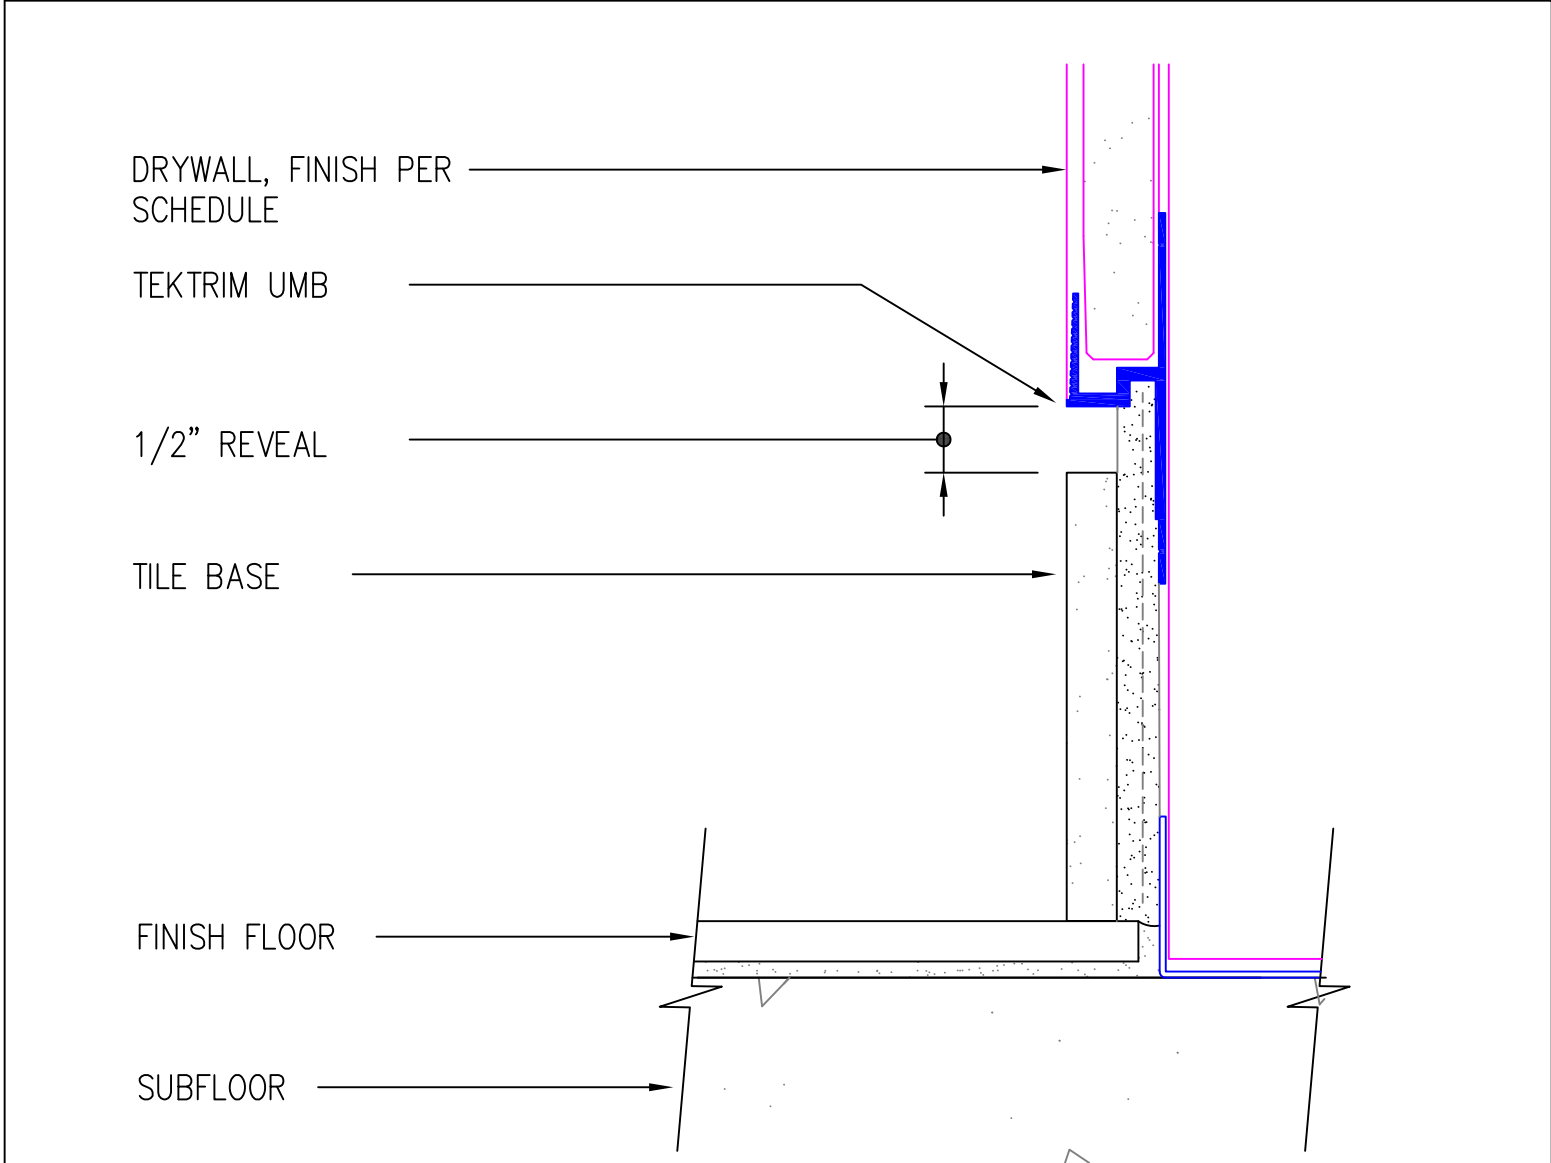

TEKTRIM UMB TILE BASE 1/2" REVEAL

SCALE: 6" = 1'-0" Extruded Aluminum Alloy 6063-T5